



Library/STC Main Floor Plan

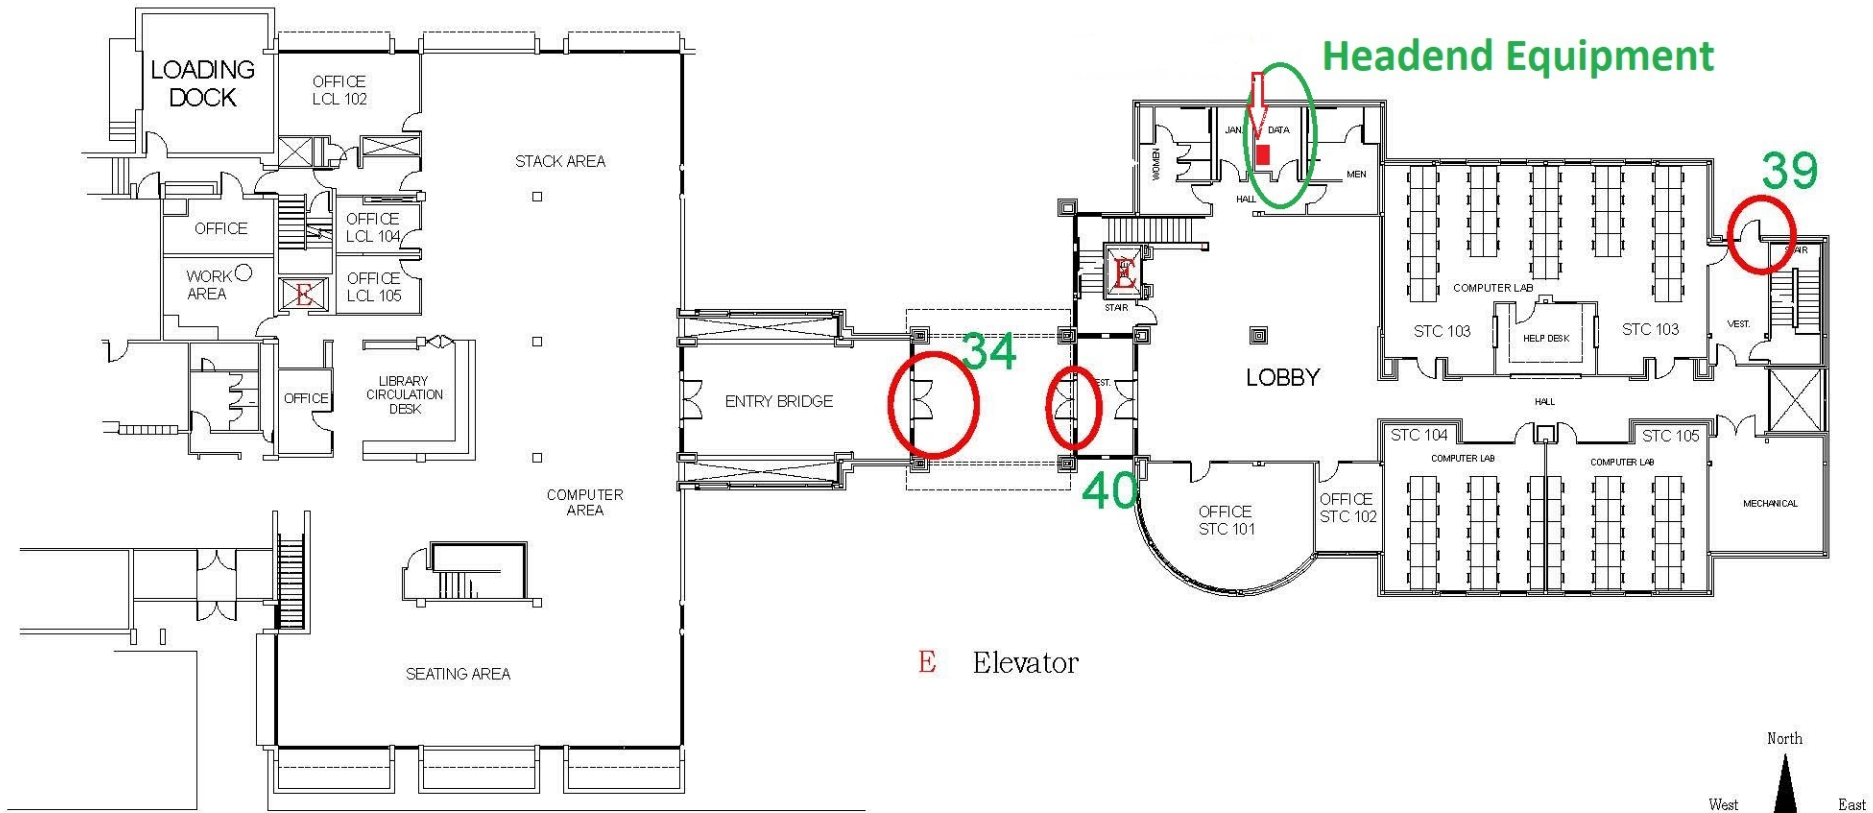

Headend Equipment

E Elevator

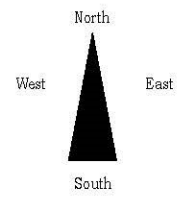

Fire Panel	
AED	