

GALLERY DOOR

52

BACK OUTREACH

51

DOOR TO AUDITORIUM

43

HEADEND LOCATION SITE 15

44

DOOR TO PARKING LOT

HEADEND LOCATION SITE 16

44

45

DOOR TO STAFF PARKING

FRONT DOOR TO BEIER

46

49

BEIER TO LEGACY PLAZA


HEADEND LOCATION SITE 18

42

HANDICAP ACCESS

DOOR TO BASEMENT

50

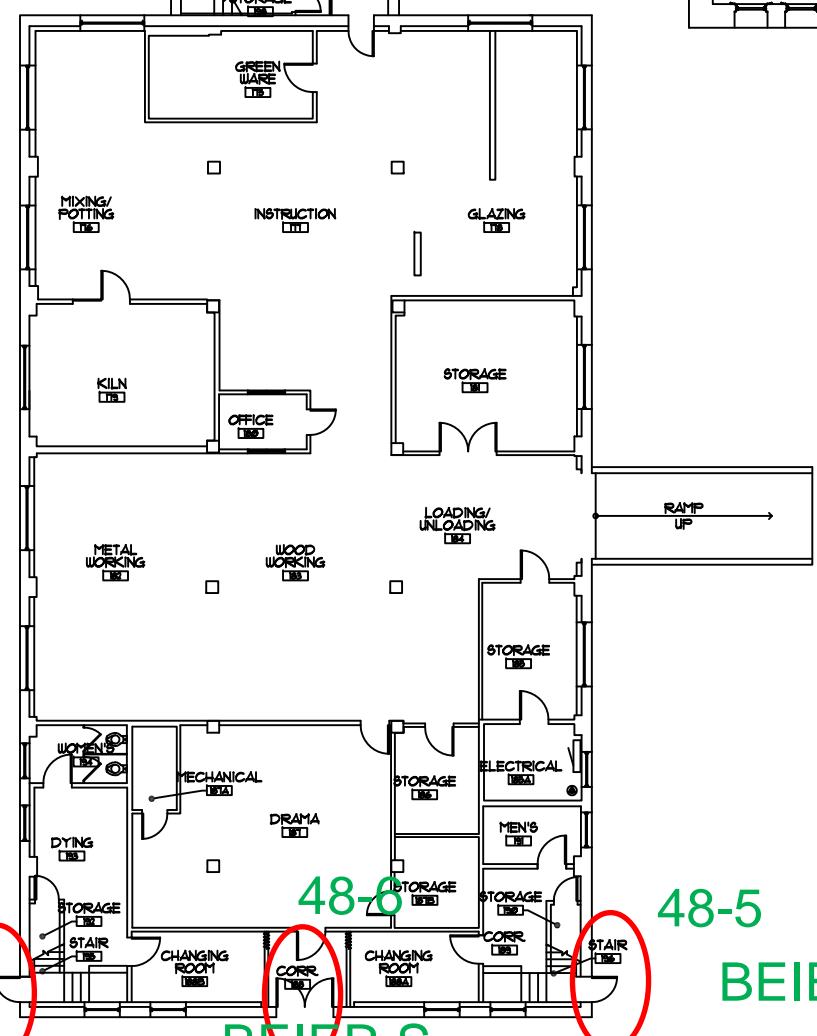

48-7


BEIER SW


48-6

BEIER S

48-5

BEIER SE

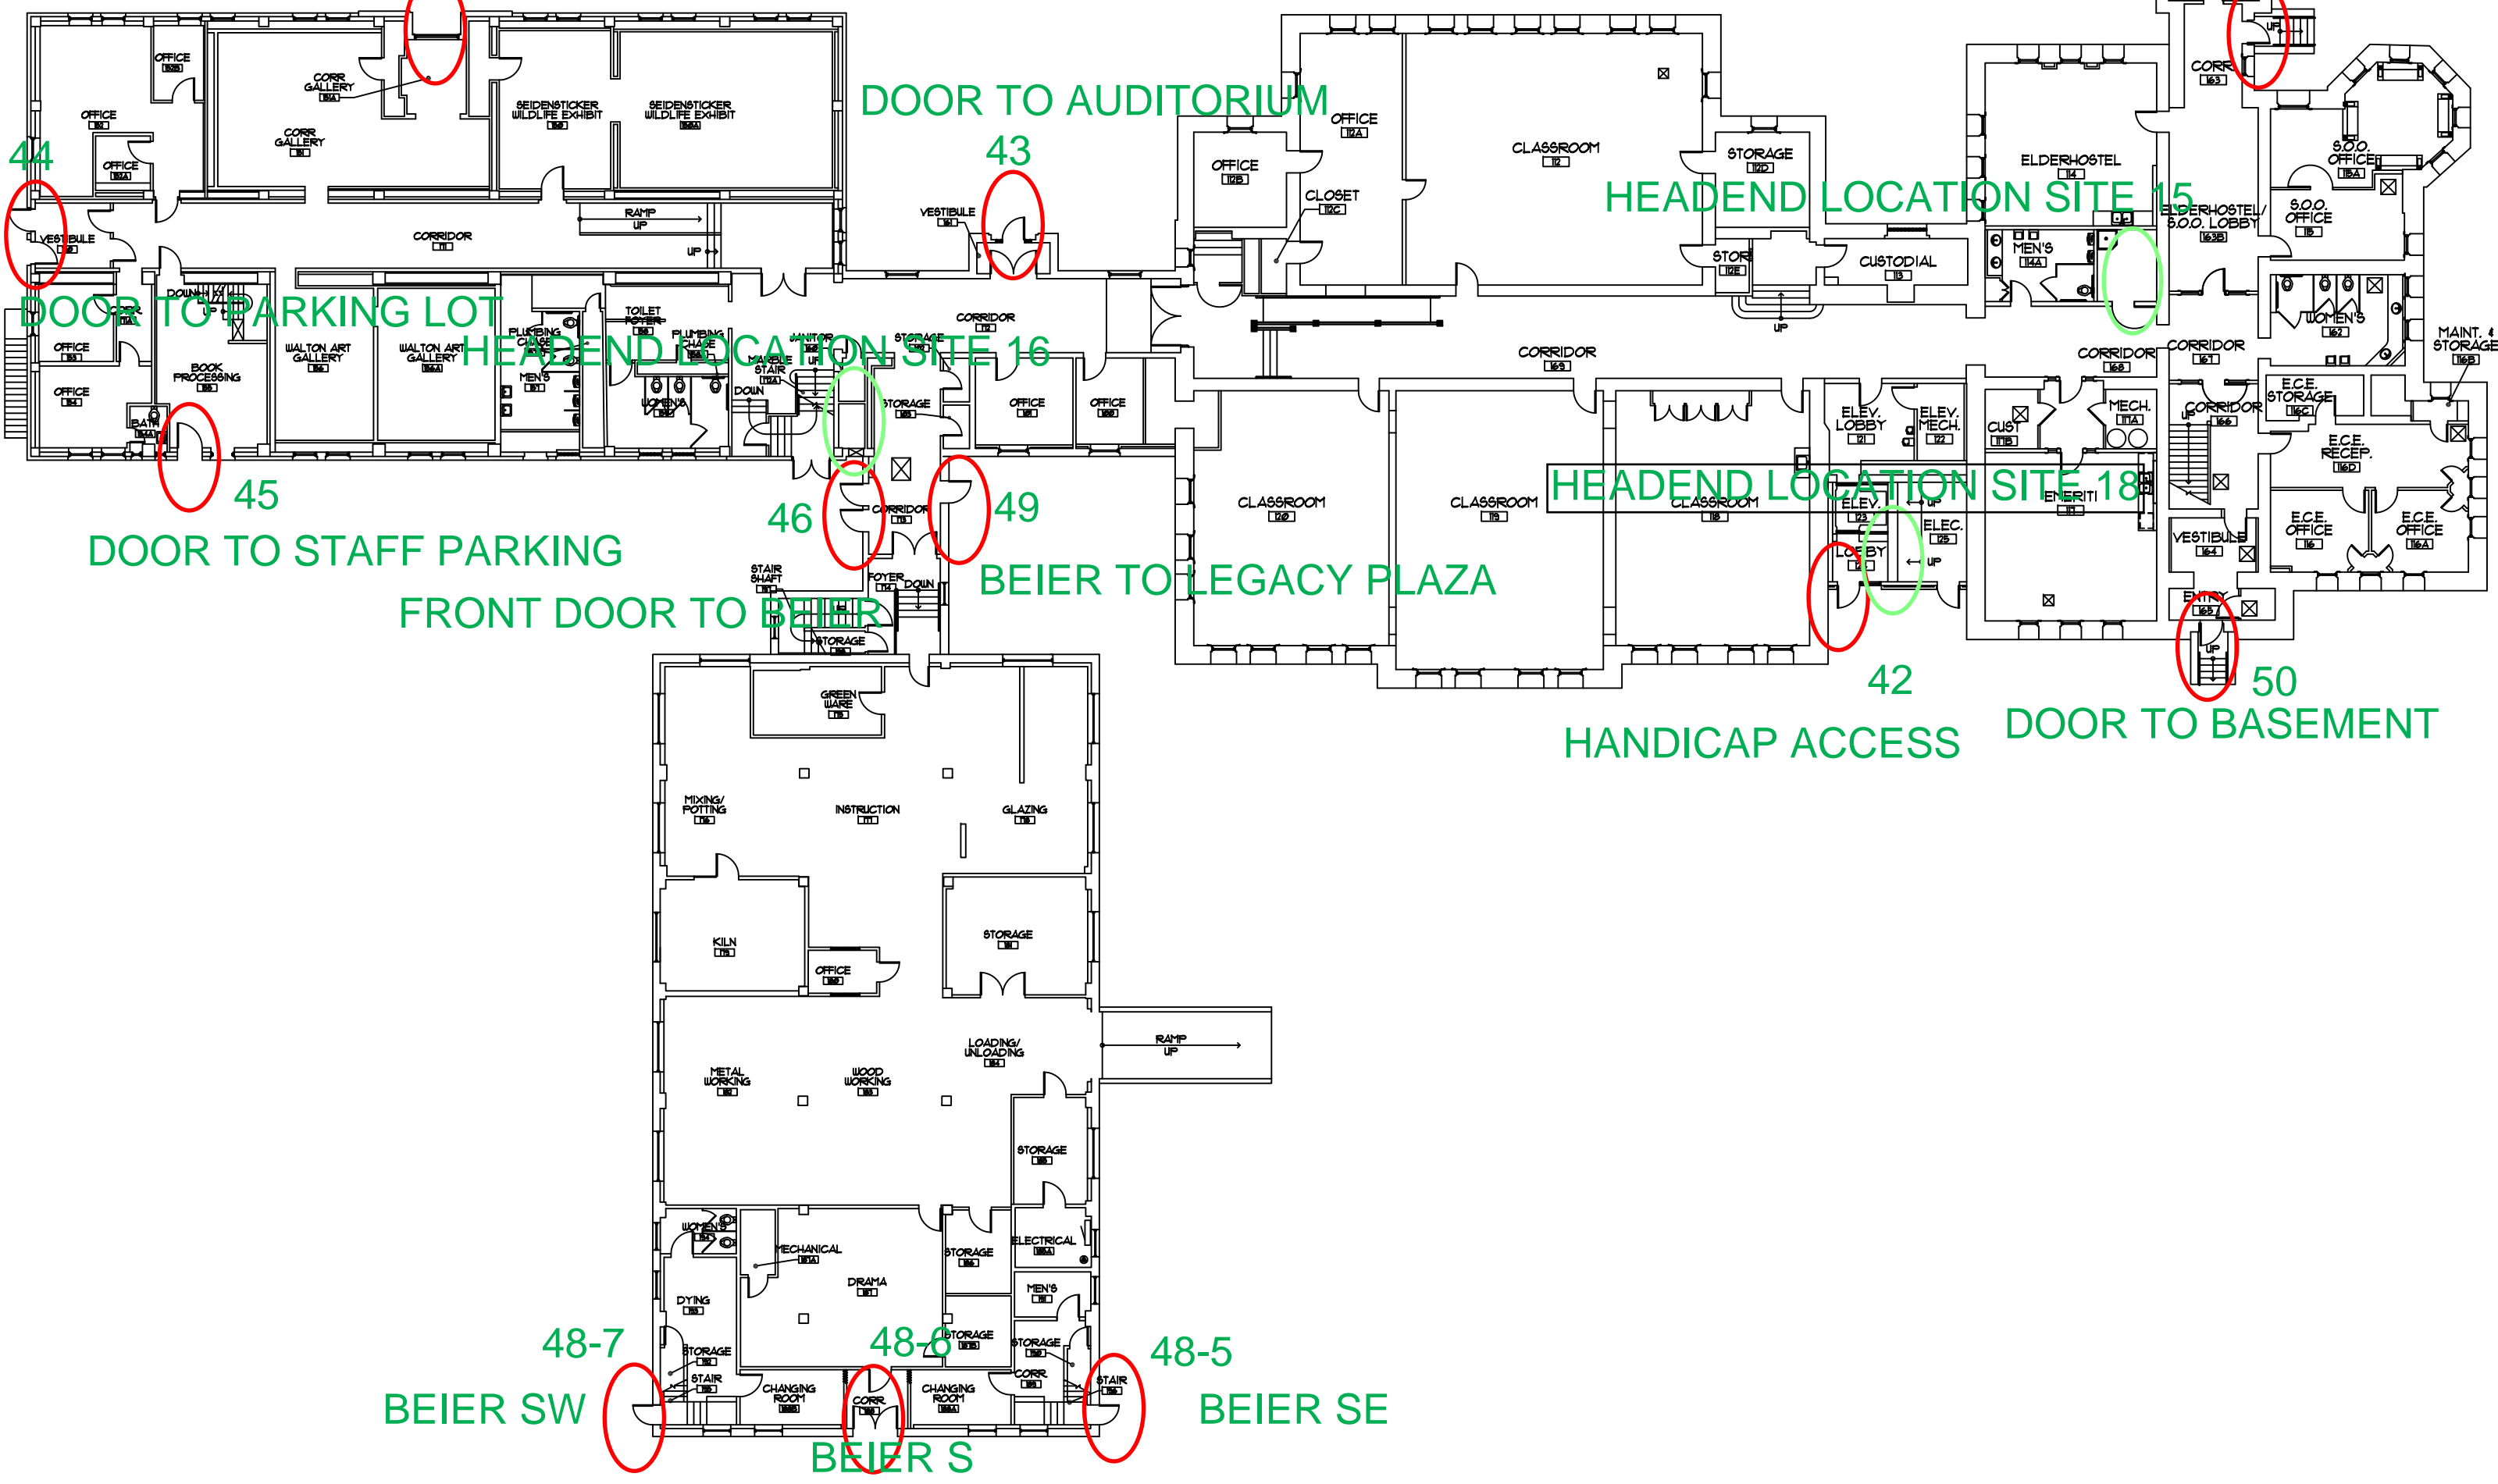

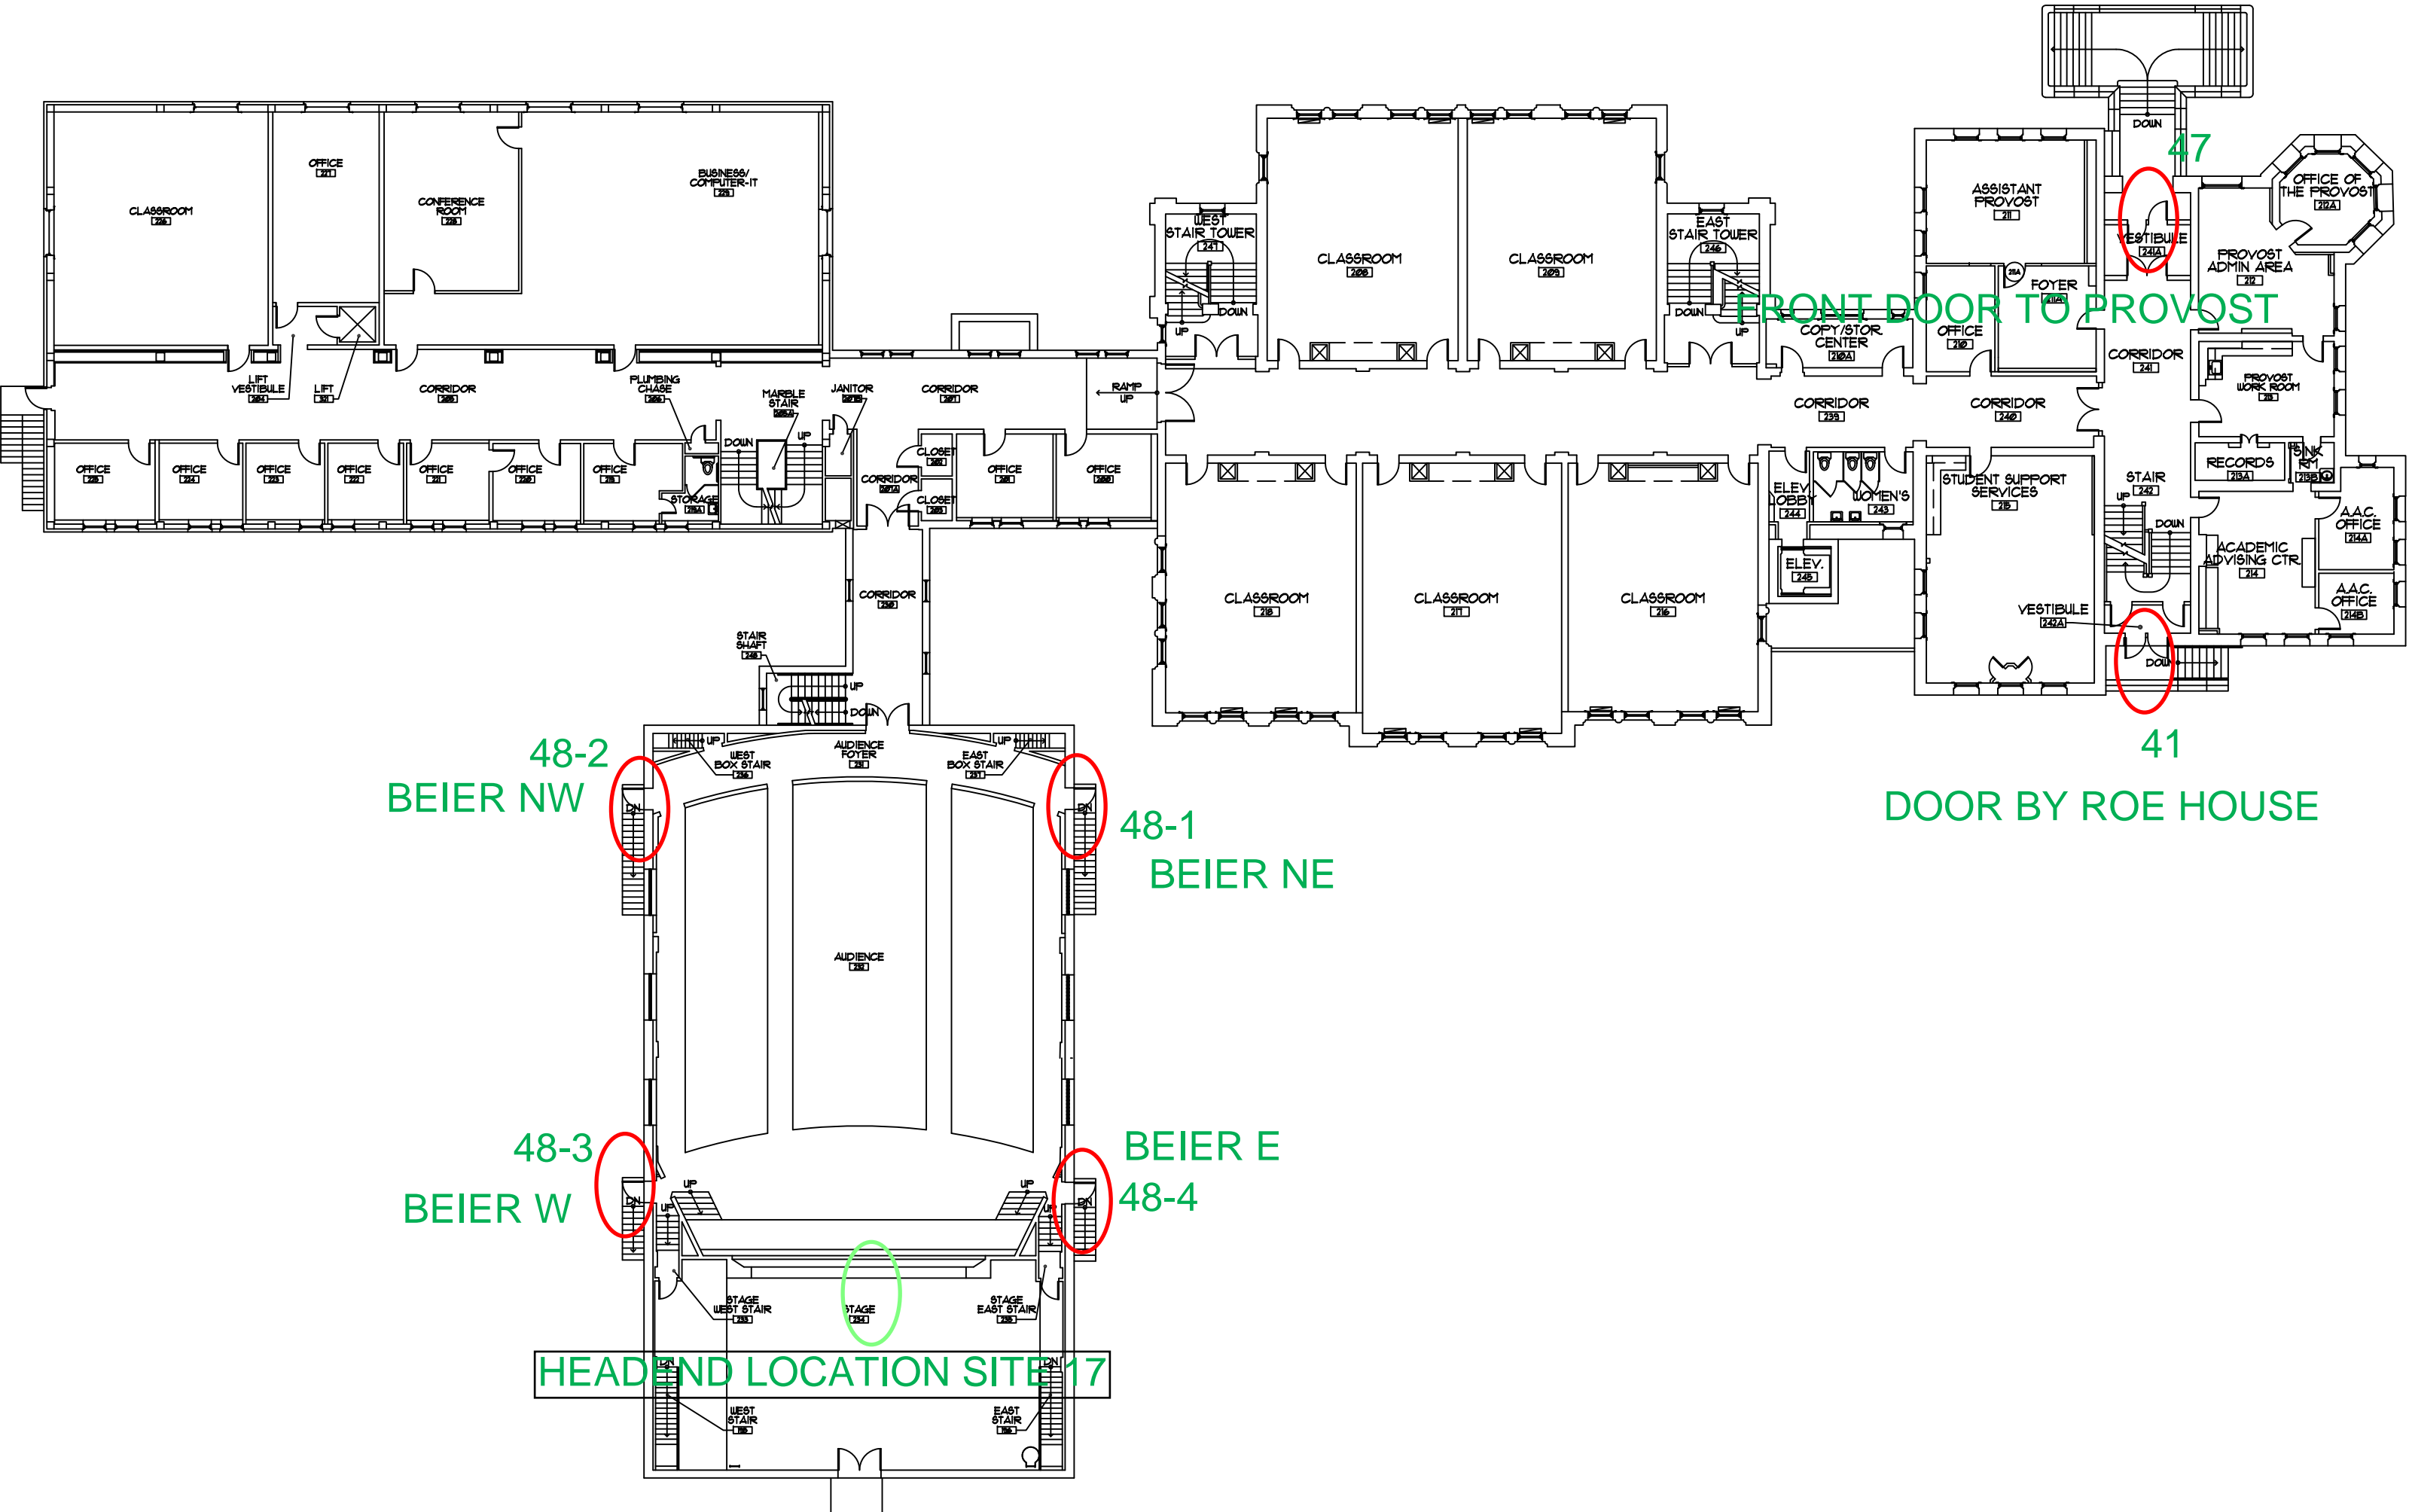

47

FRONT DOOR TO PROVOST

41

DOOR BY ROE HOUSE

48-2

BEIER NW

48-1

BEIER NE

48-3

BEIER W

48-4

BEIER E

HEAD END LOCATION SITE 17